
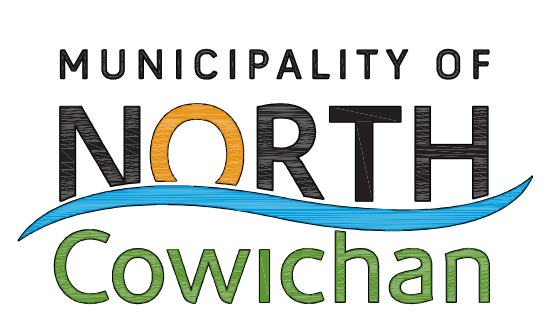
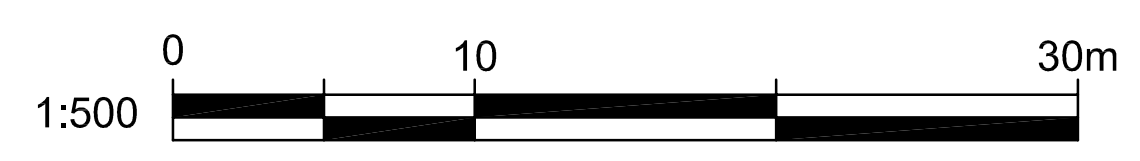
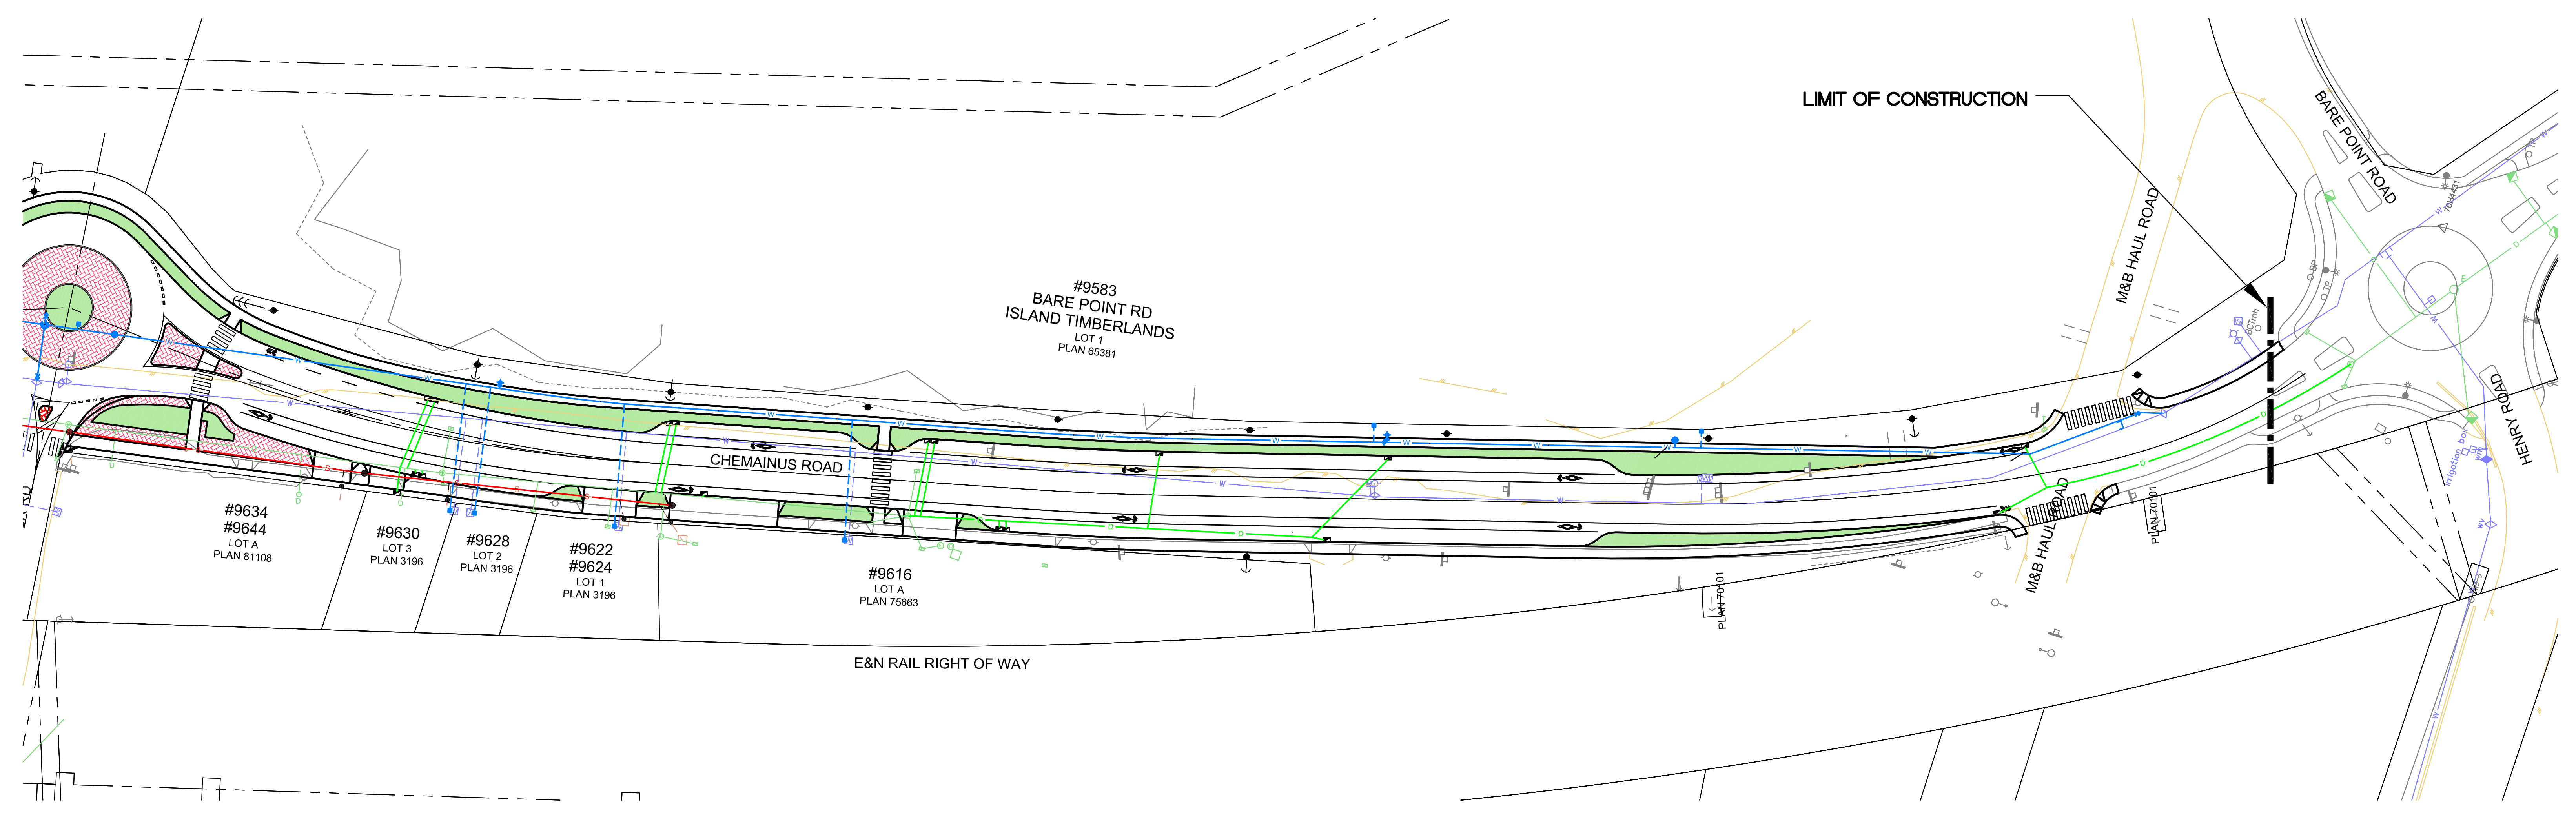


PRELIMINARY
NOT FOR CONSTRUCTION

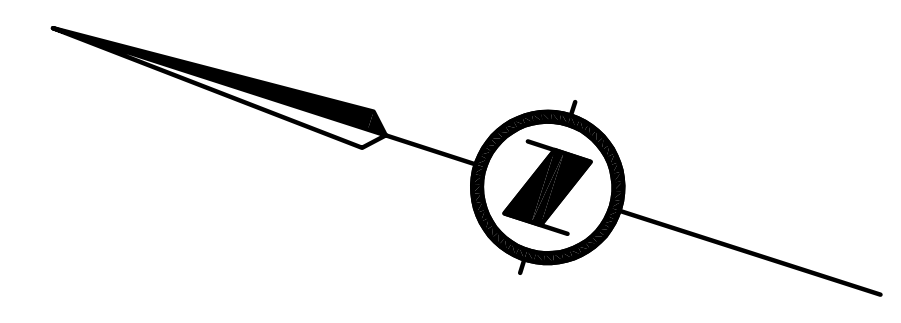

Project
CHEMAINUS ROAD

Description
CORRIDOR UPGRADES

Date: JULY 24, 2019
Scale: NTS
NC # ref: 2019-002
Figure 1